



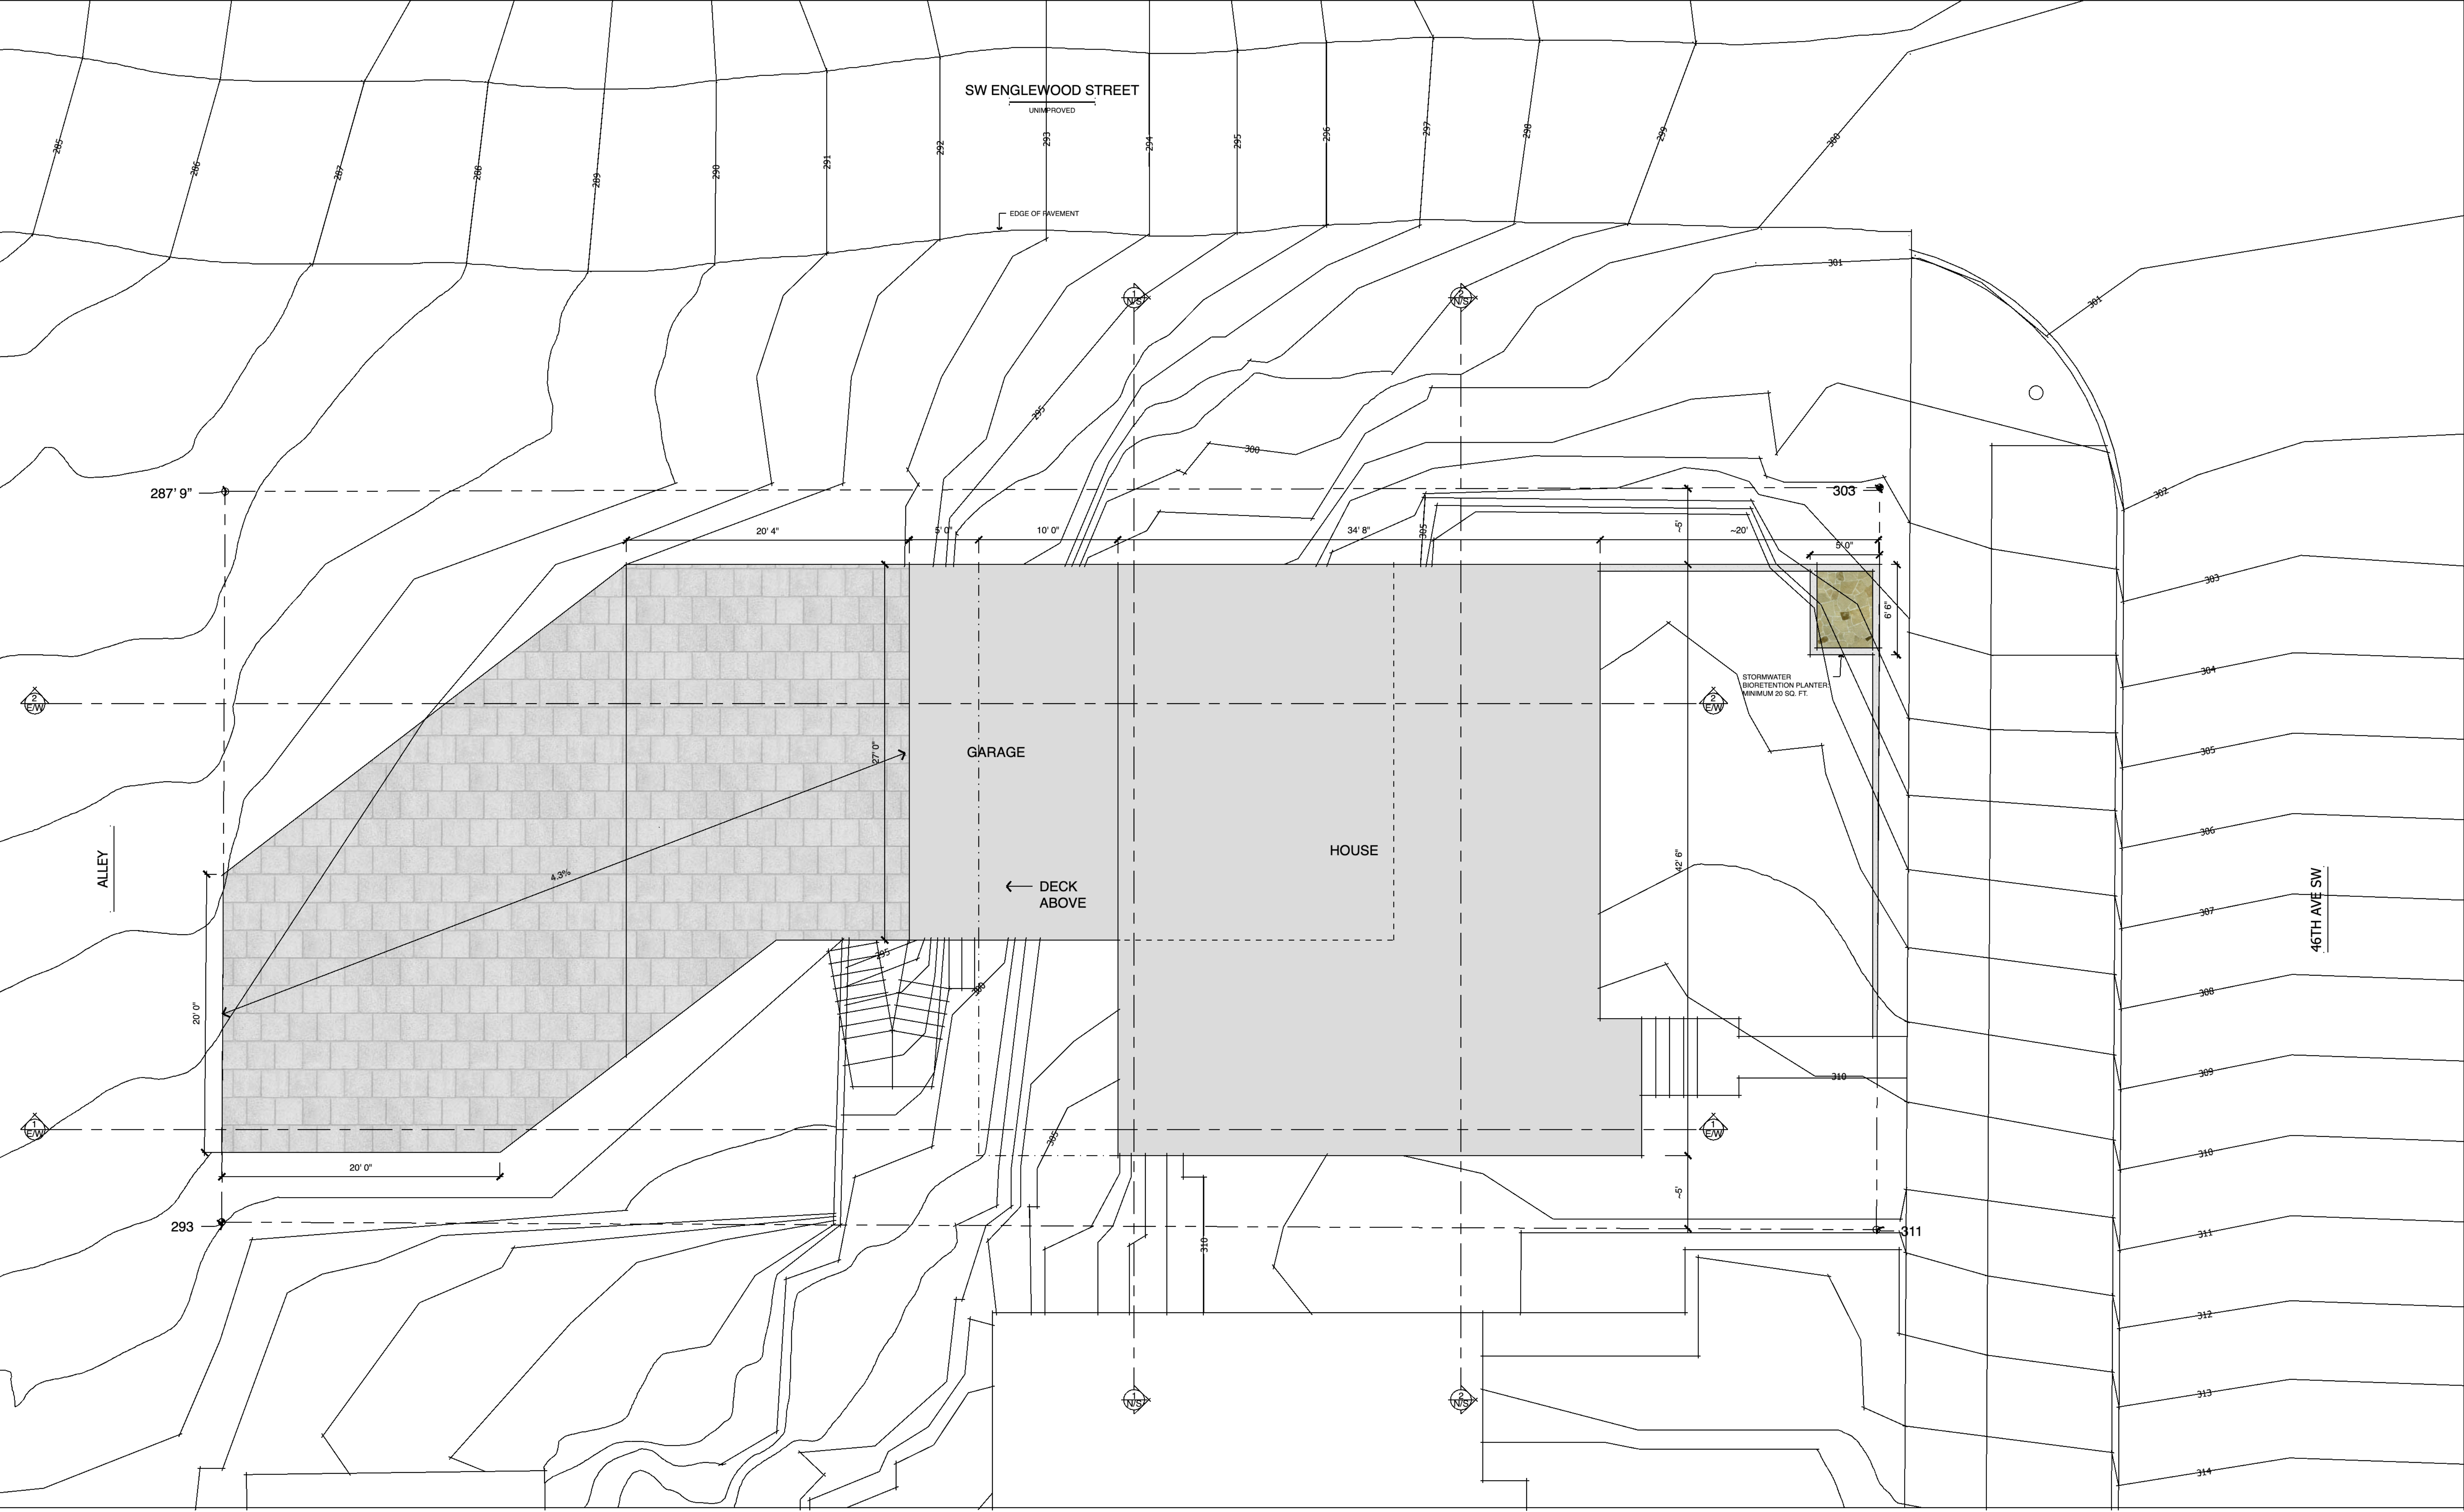

PRELIMINARY SITE PLAN: 5303 46 AVE SW
NORTH NTS

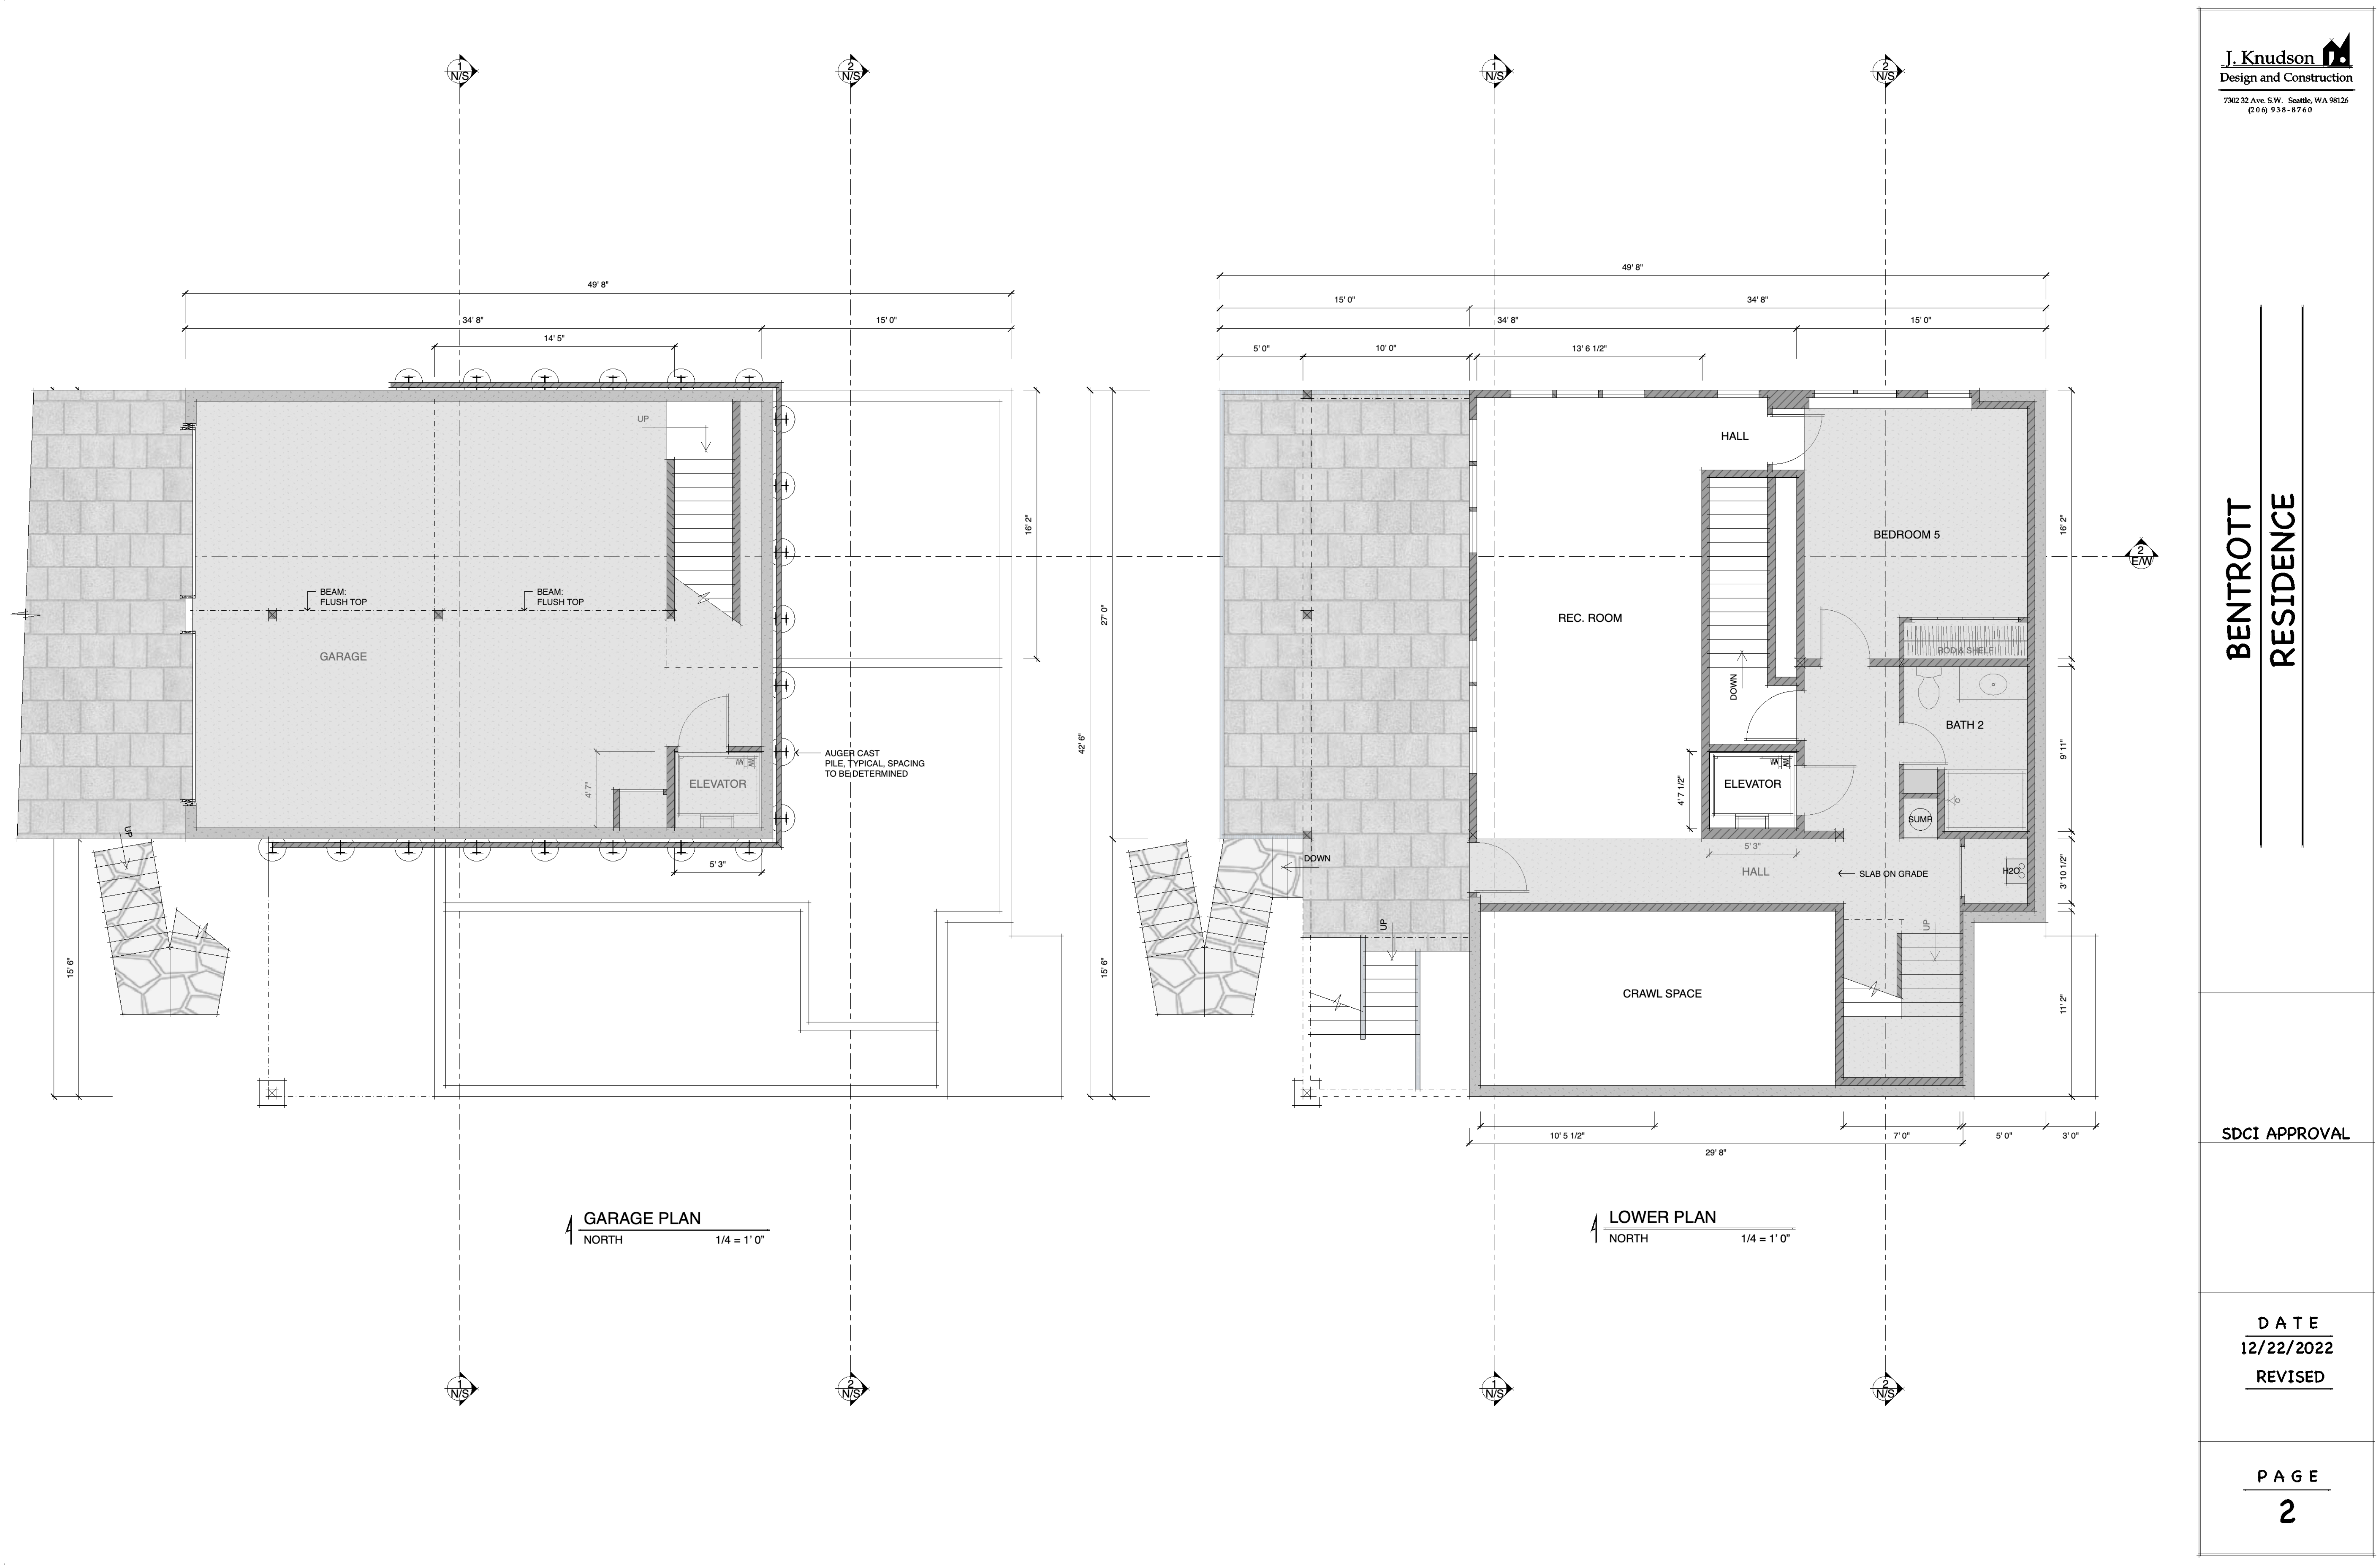

GARAGE PLAN
NORTH
1/4" = 1' 0"

LOWER PLAN
NORTH
1/4" = 1' 0"

**BENTROTT
RESIDENCE**

SDCI APPROVAL


DATE
12/22/2022
REVISED

BENTROTT
RESIDENCE


SDCI APPROVAL

DATE
12/22/2022
REVISED

PAGE
3

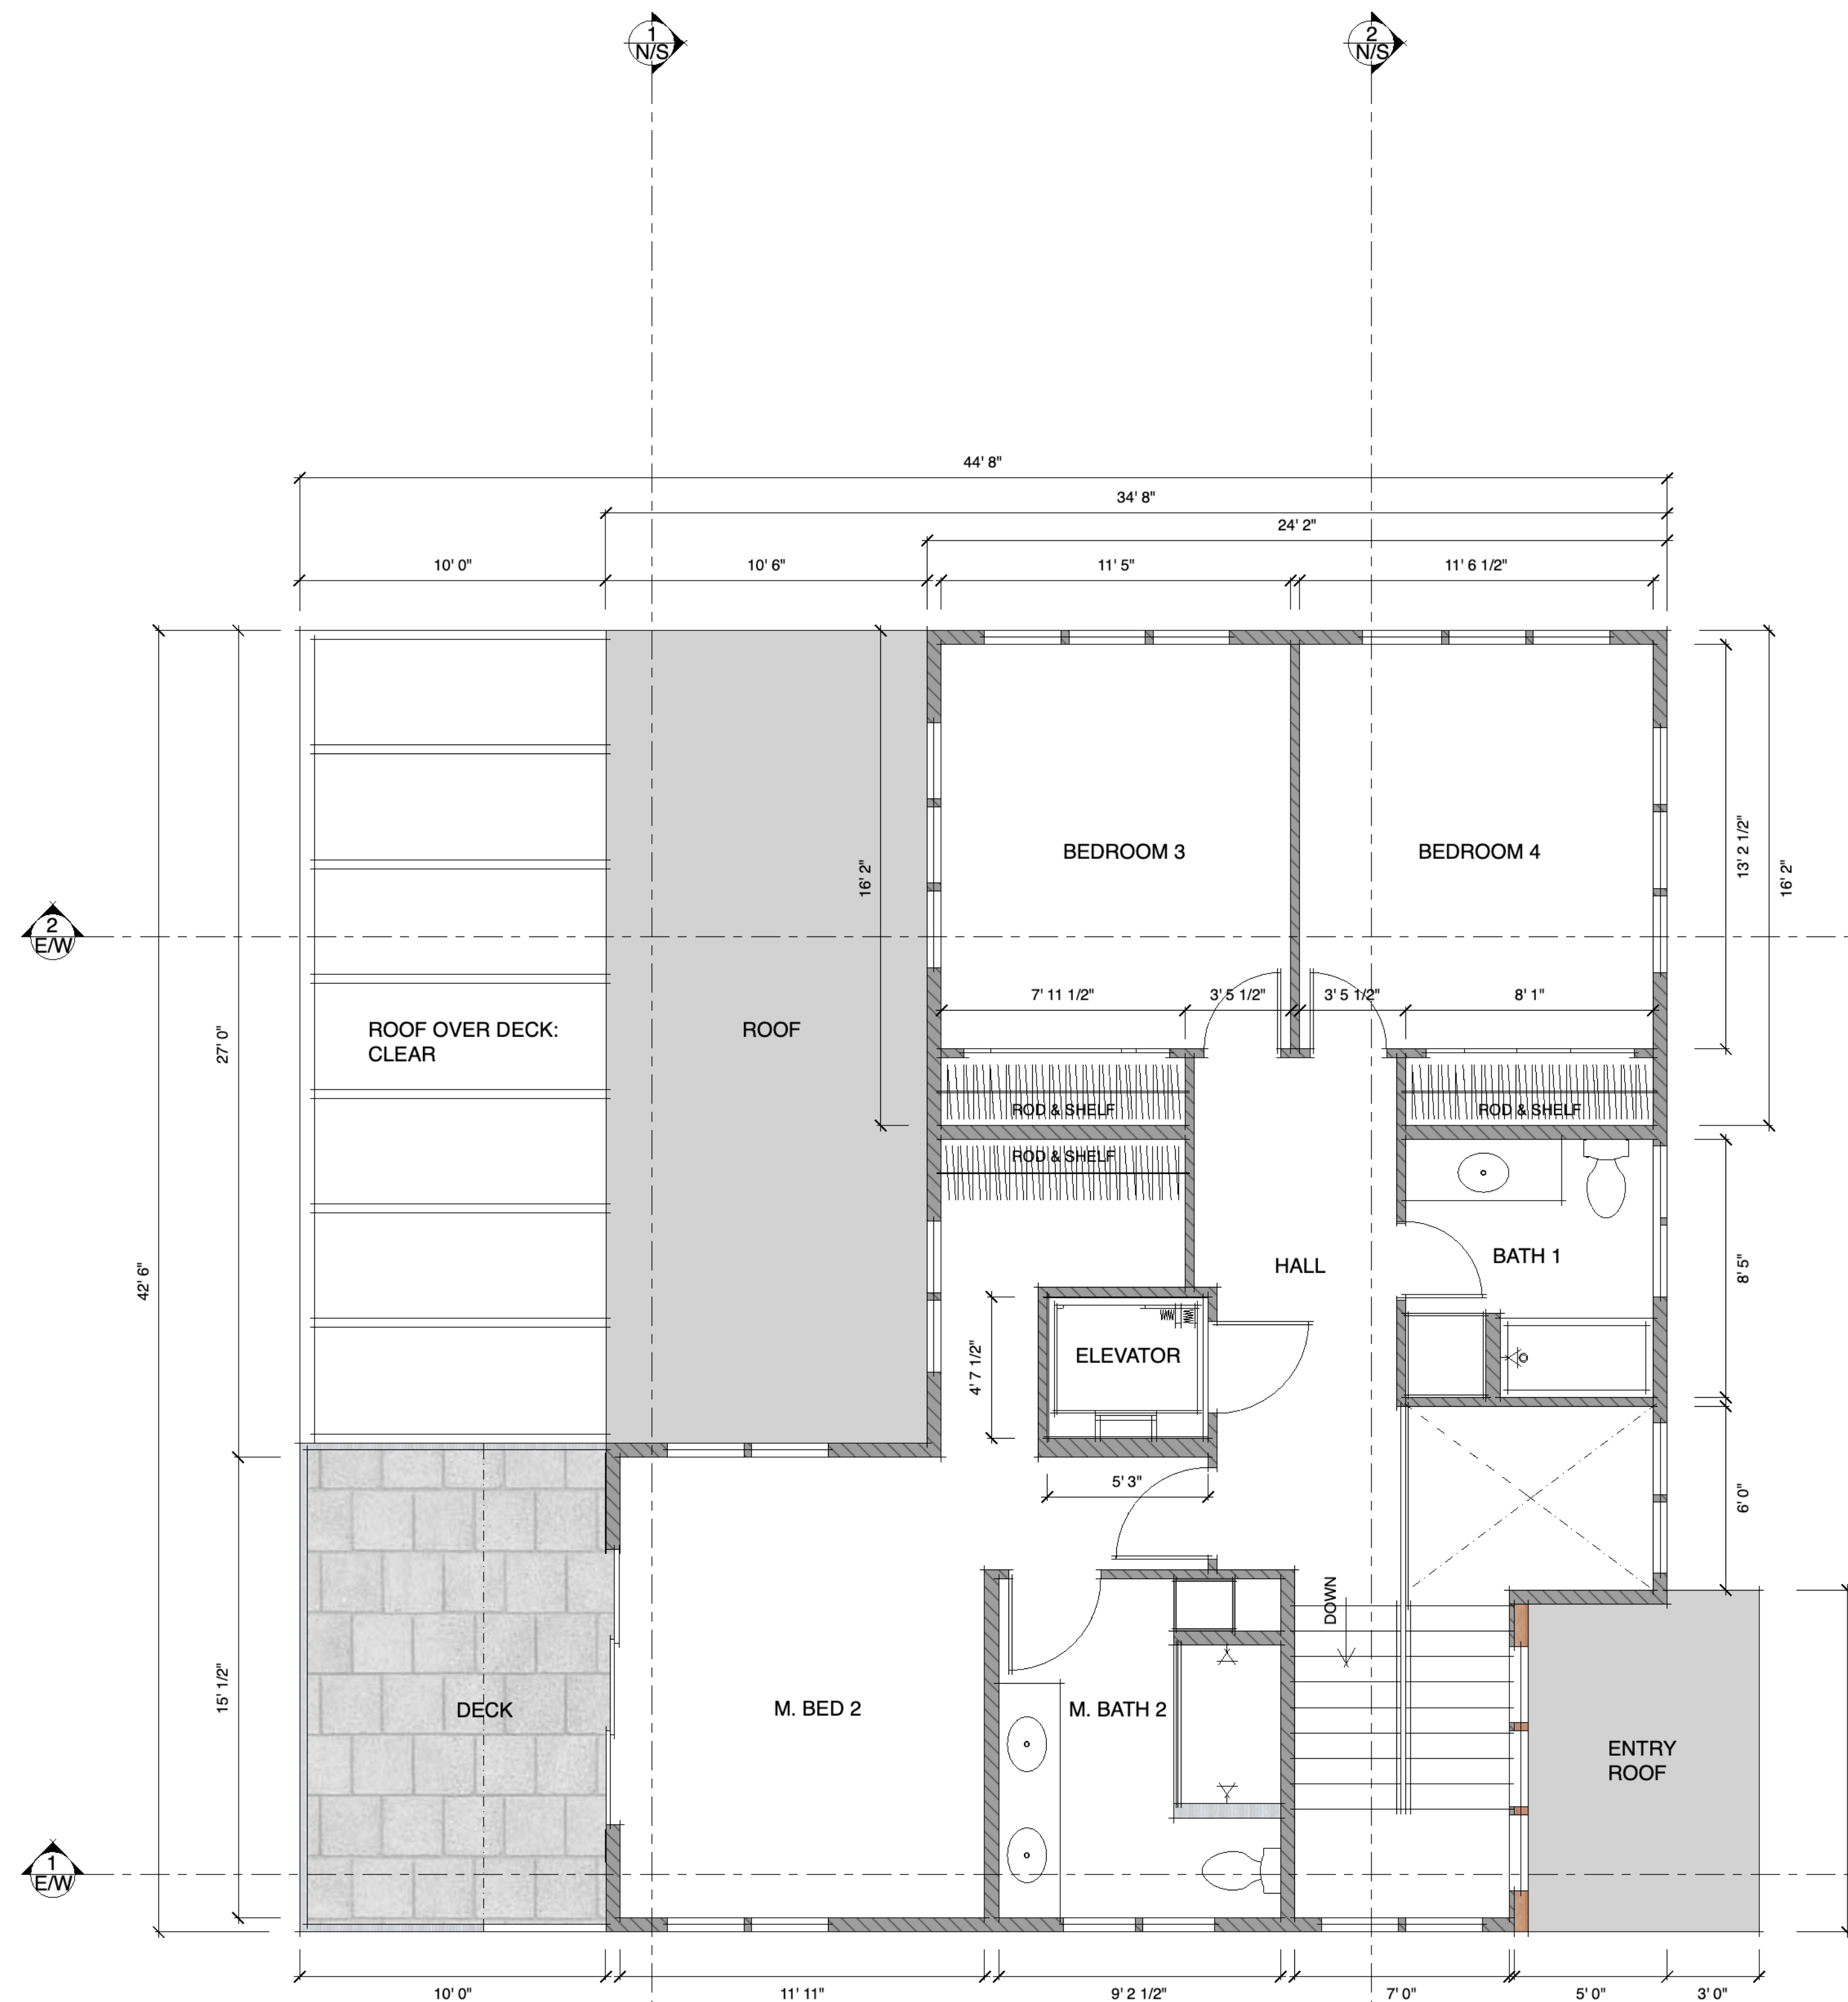

UPPER PLAN
NORTH
1/4" = 1' 0"

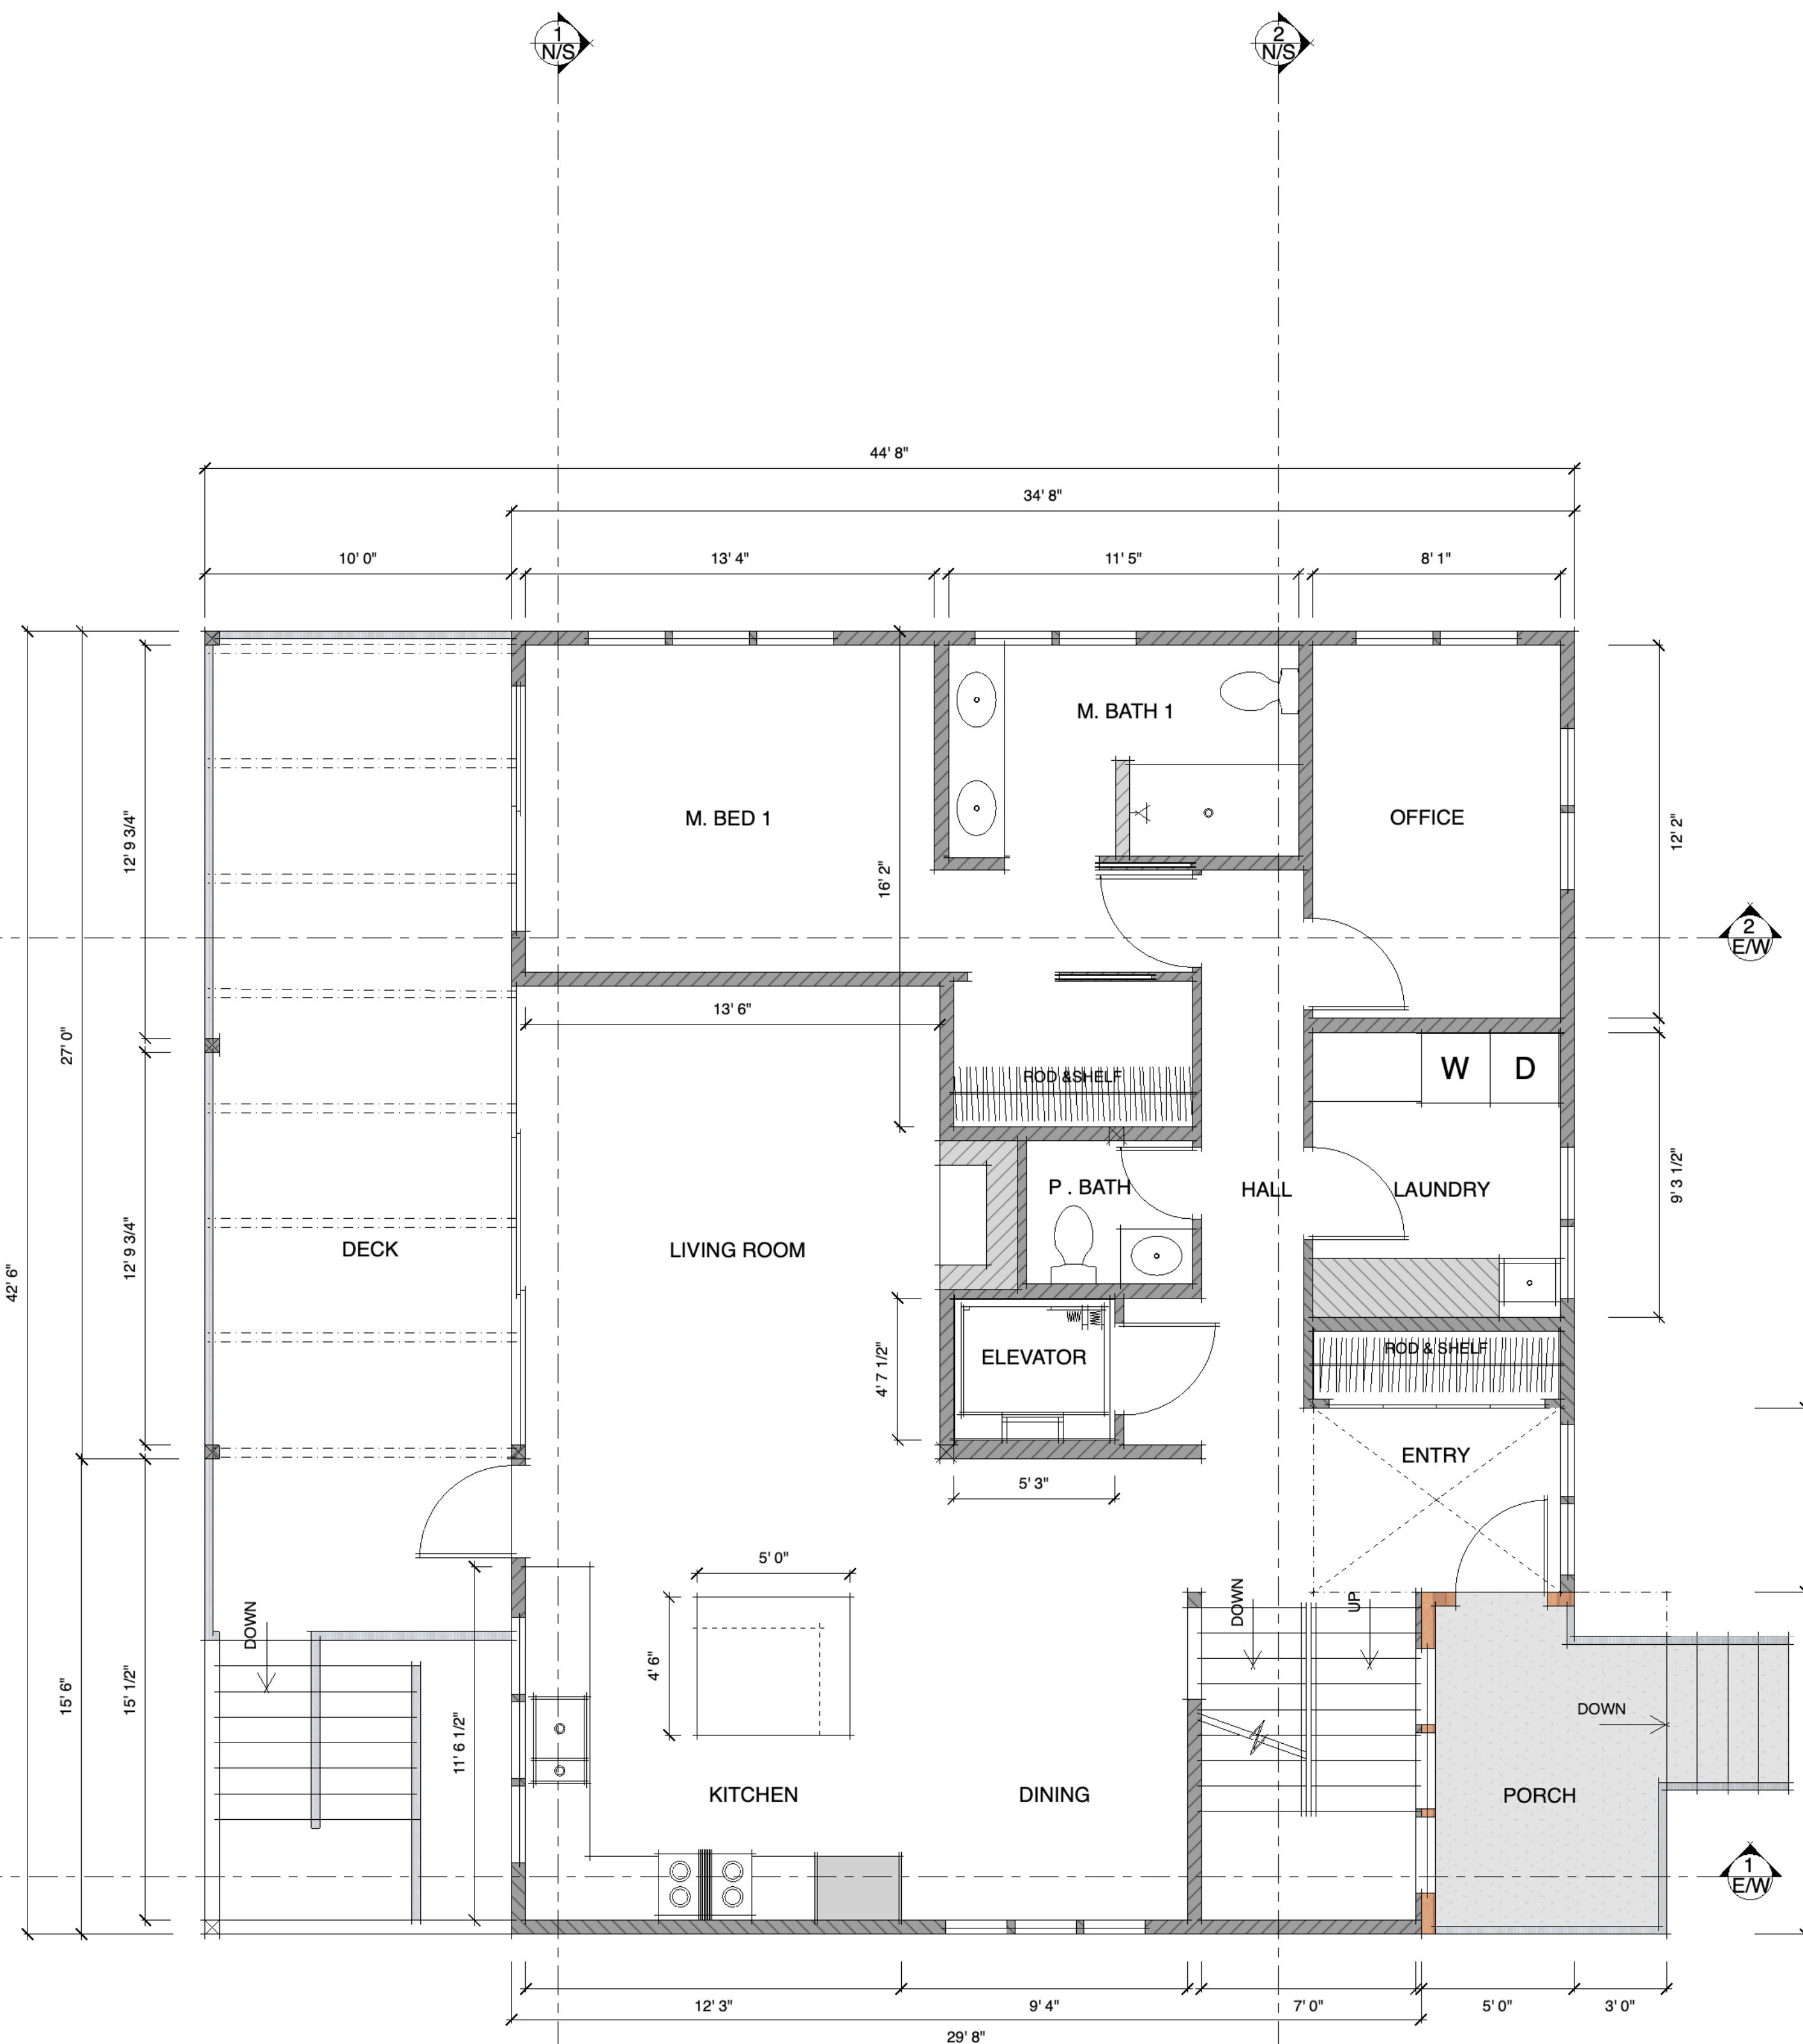

MAIN PLAN
NORTH
1/4" = 1' 0"


BENTROTT
RESIDENCE

SDCI APPROVAL

DATE
12/22/2022
REVISED

PAGE
4



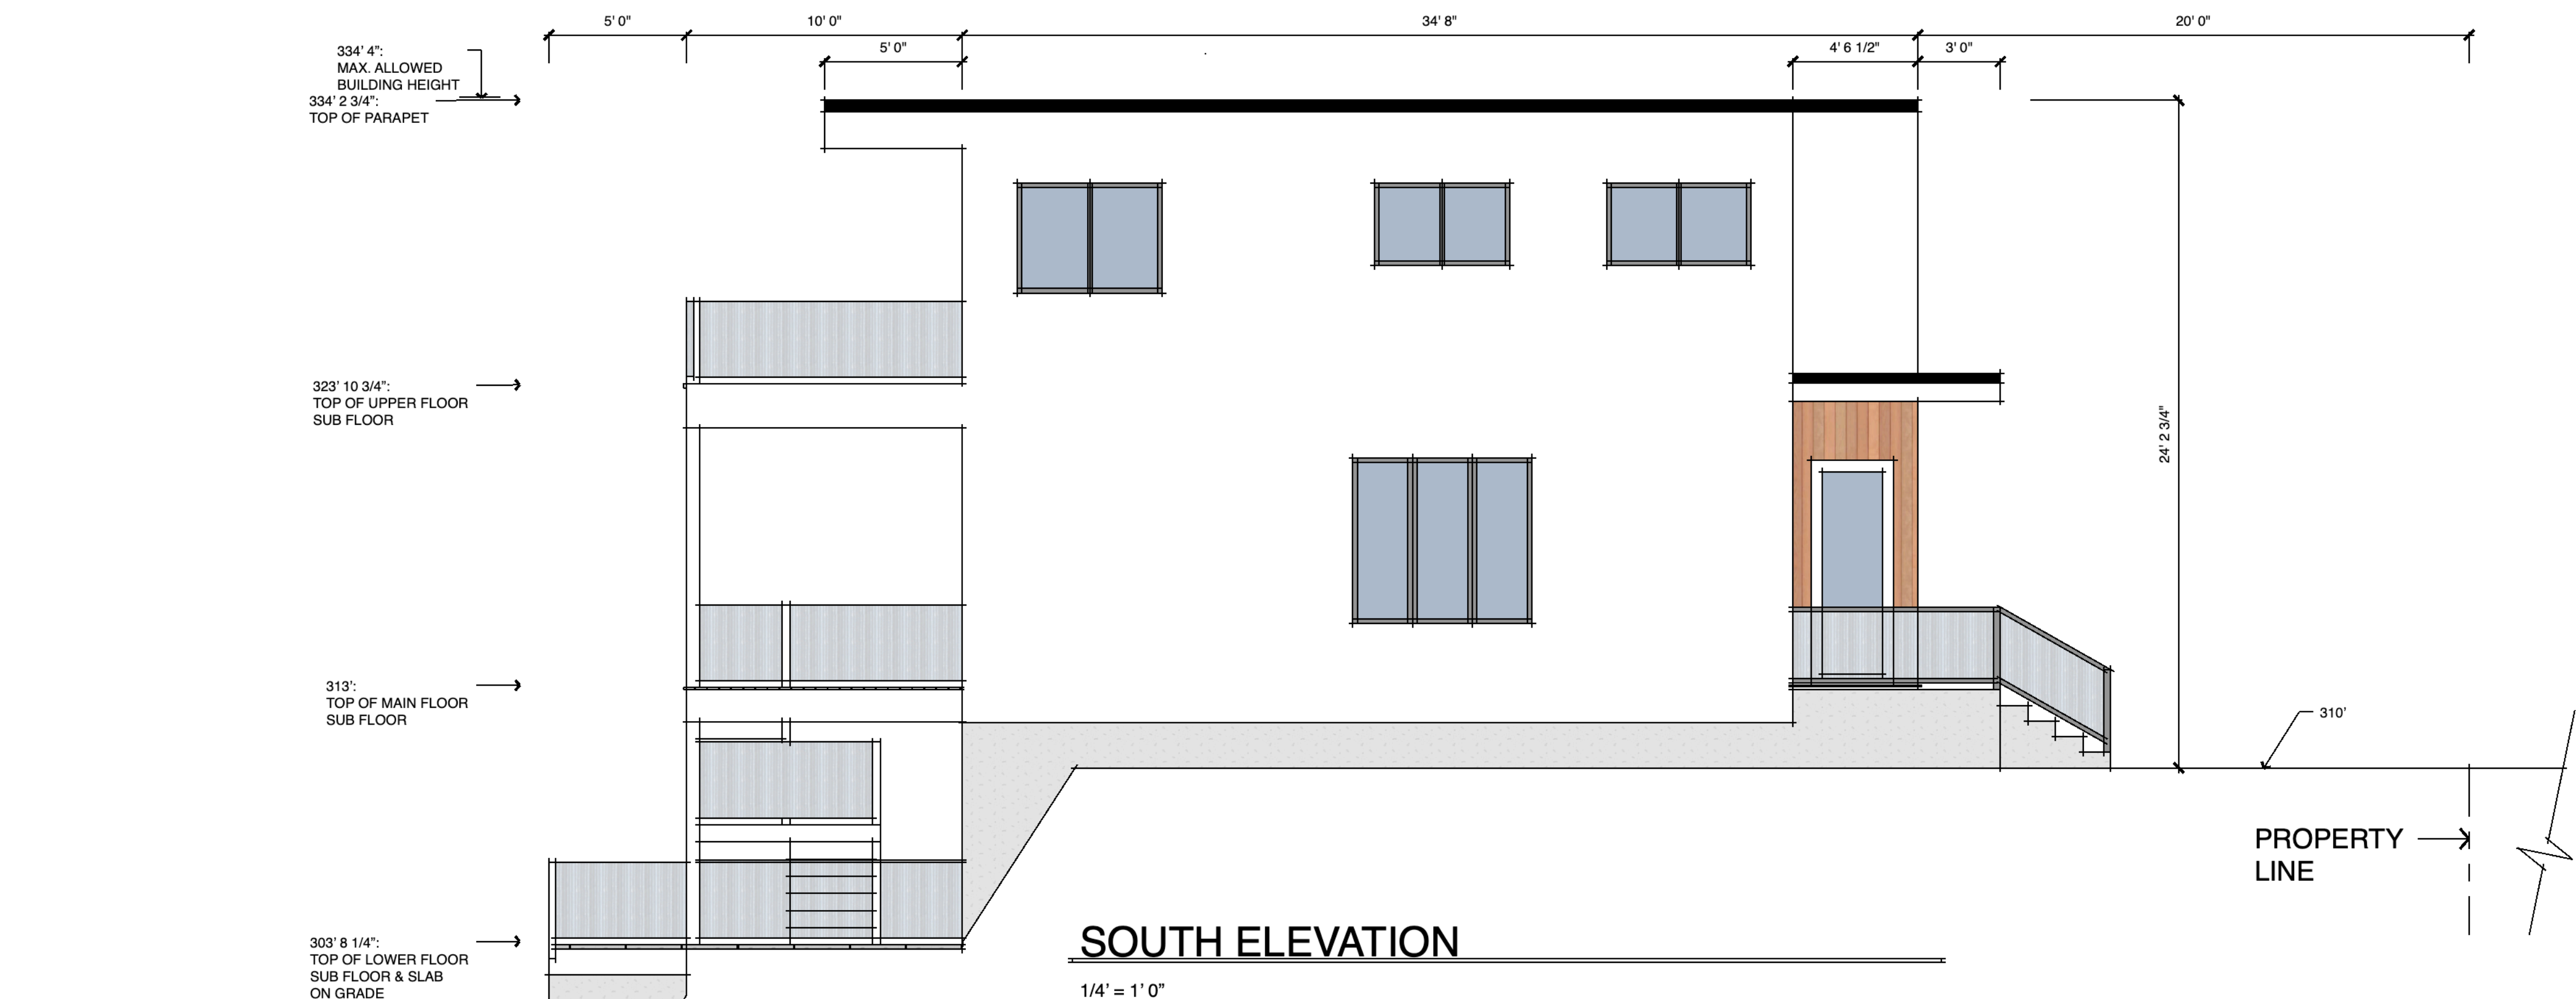

SOUTH ELEVATION
1/4" = 1' 0"



WEST ELEVATION
1/4" = 1' 0"

J. Knudson
Design and Construction
7302 32 Ave. S.W. Seattle, WA 98126
(206) 938-8760

BENTROTT
RESIDENCE

SDCI APPROVAL

DATE
12/22/2022
REVISED


PAGE
5

BENTROTT
RESIDENCE

SDCI APPROVAL

DATE
12/22/2022
REVISED

PAGE
6

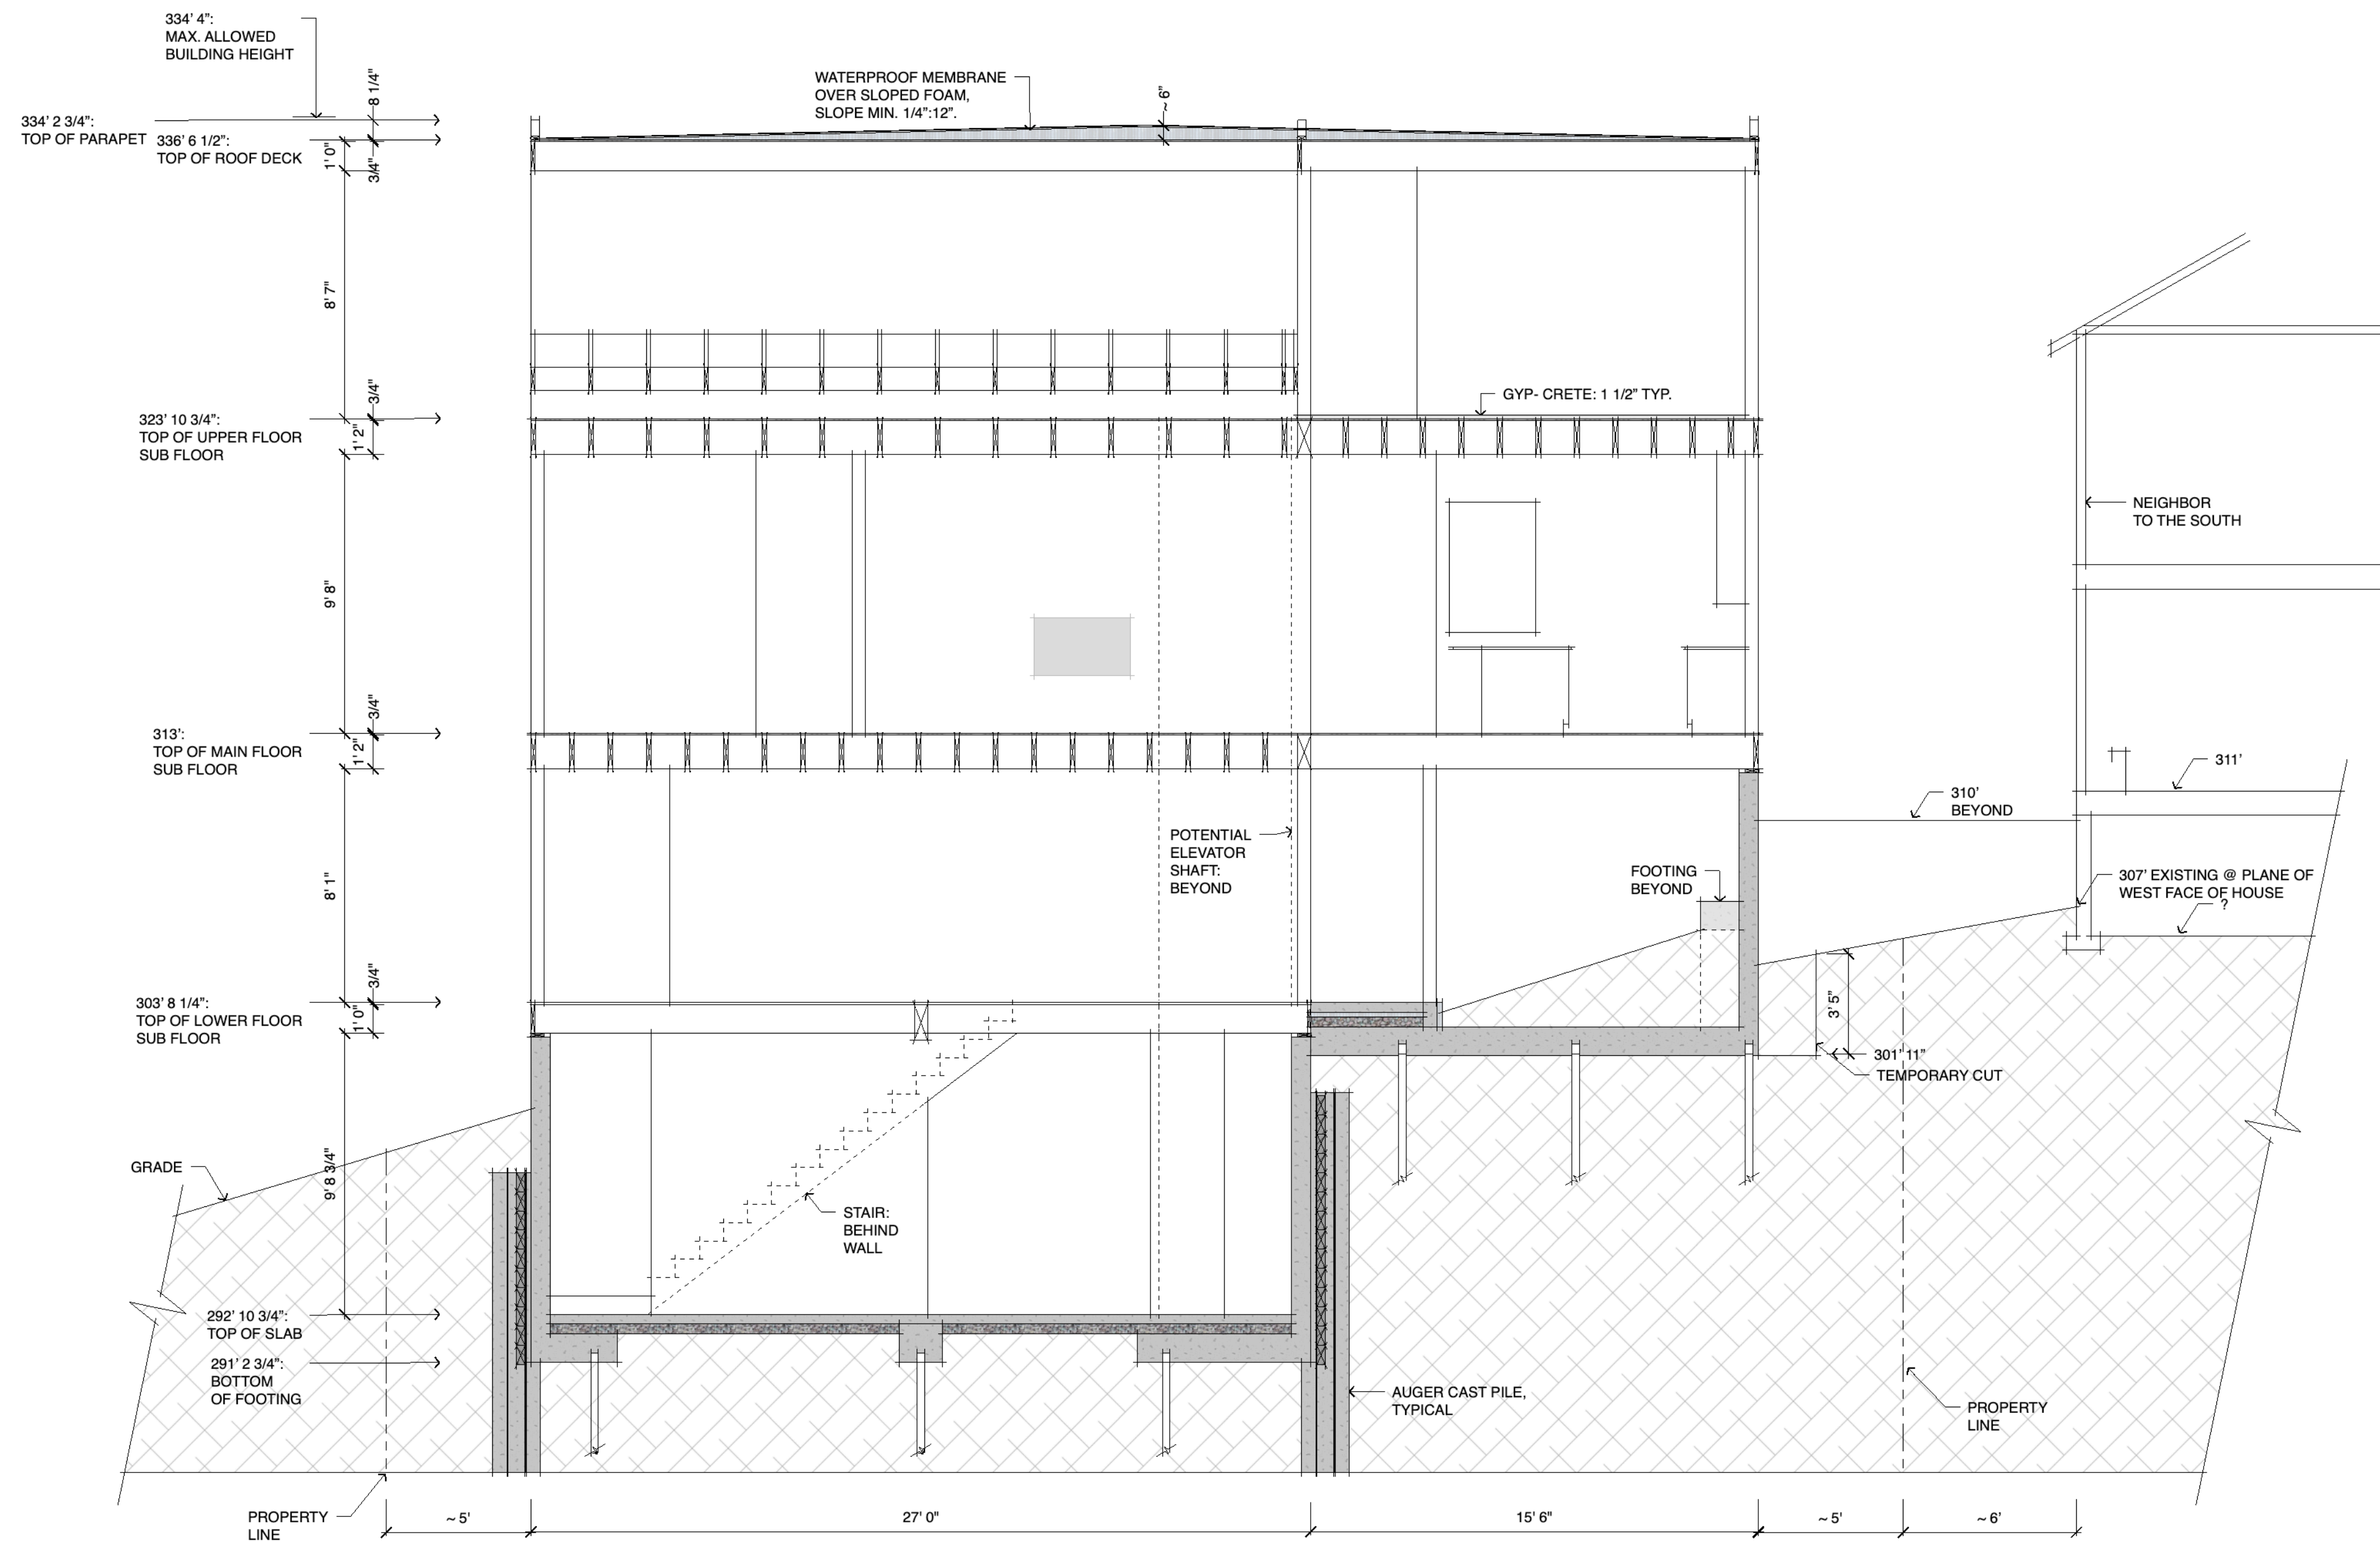

SITE SECTION 1-N/S


1/4" = 1' 0"

BENTROTT
RESIDENCE

SDCI APPROVAL

DATE
12/22/2022
REVISED

PAGE
7

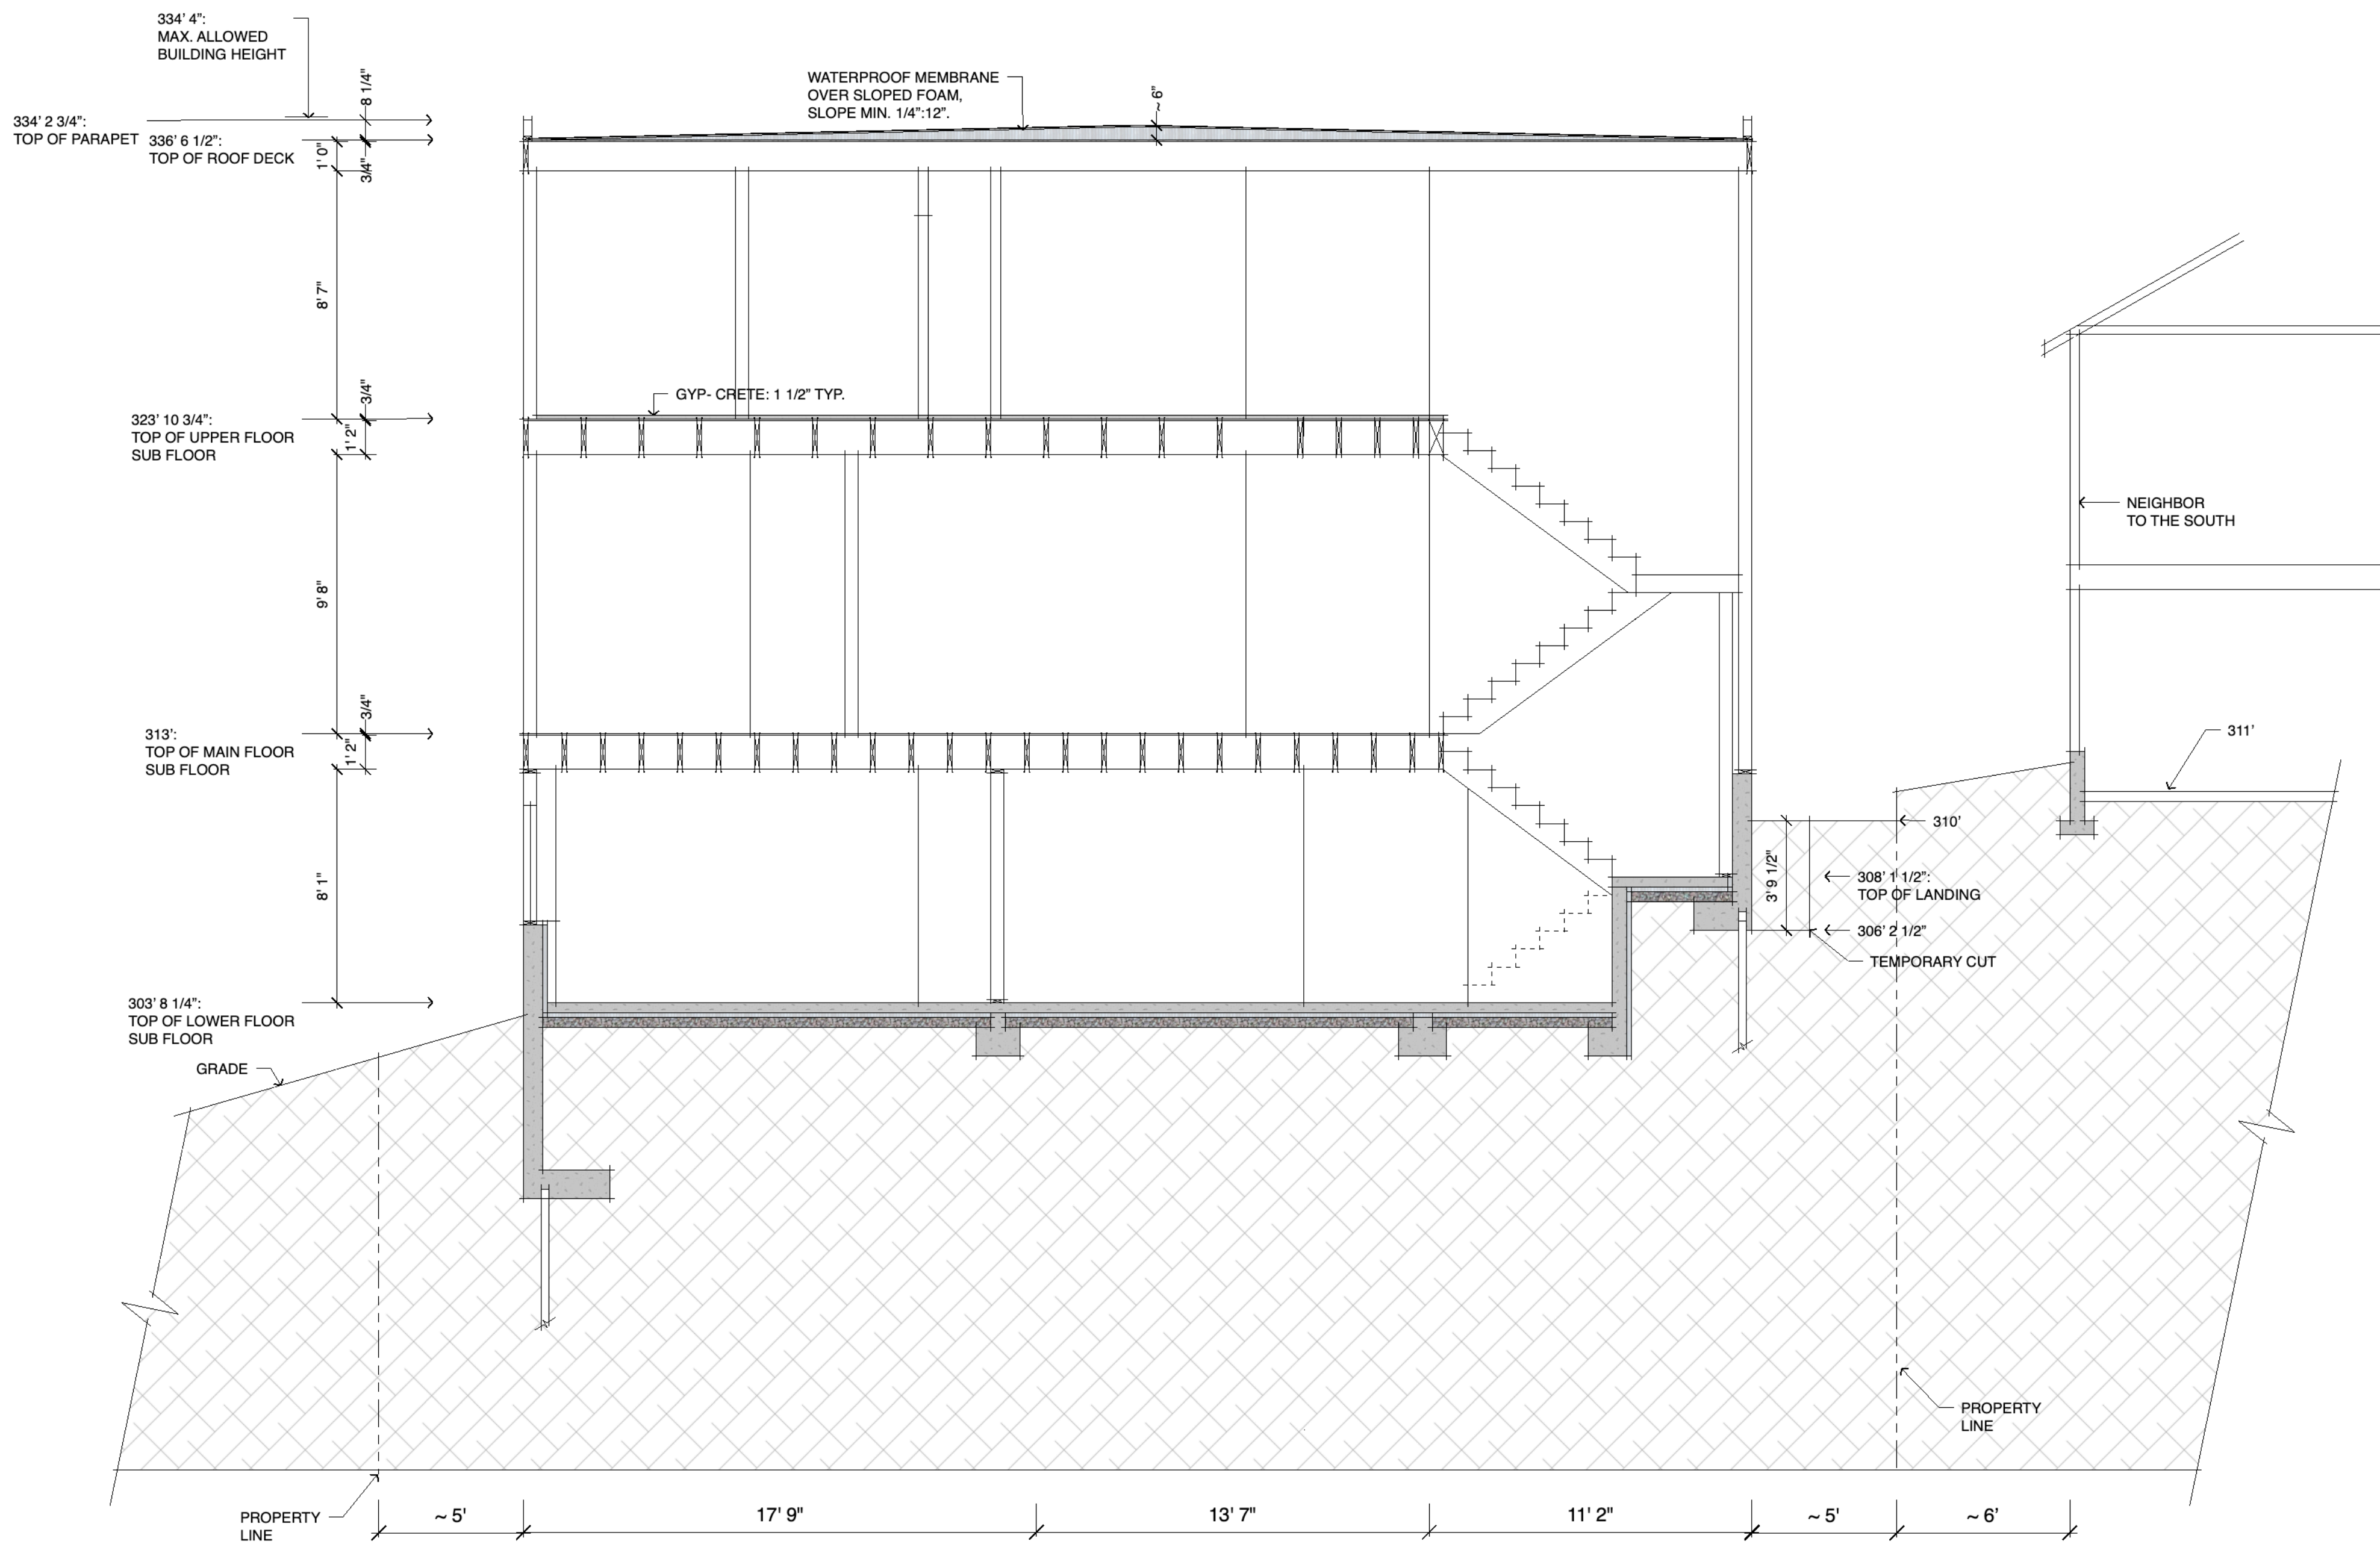

SITE SECTION 2- N/S


1/4" = 1' 0"

BENTROTT
RESIDENCE

SDCI APPROVAL

DATE
12/22/2022
REVISED

PAGE
8

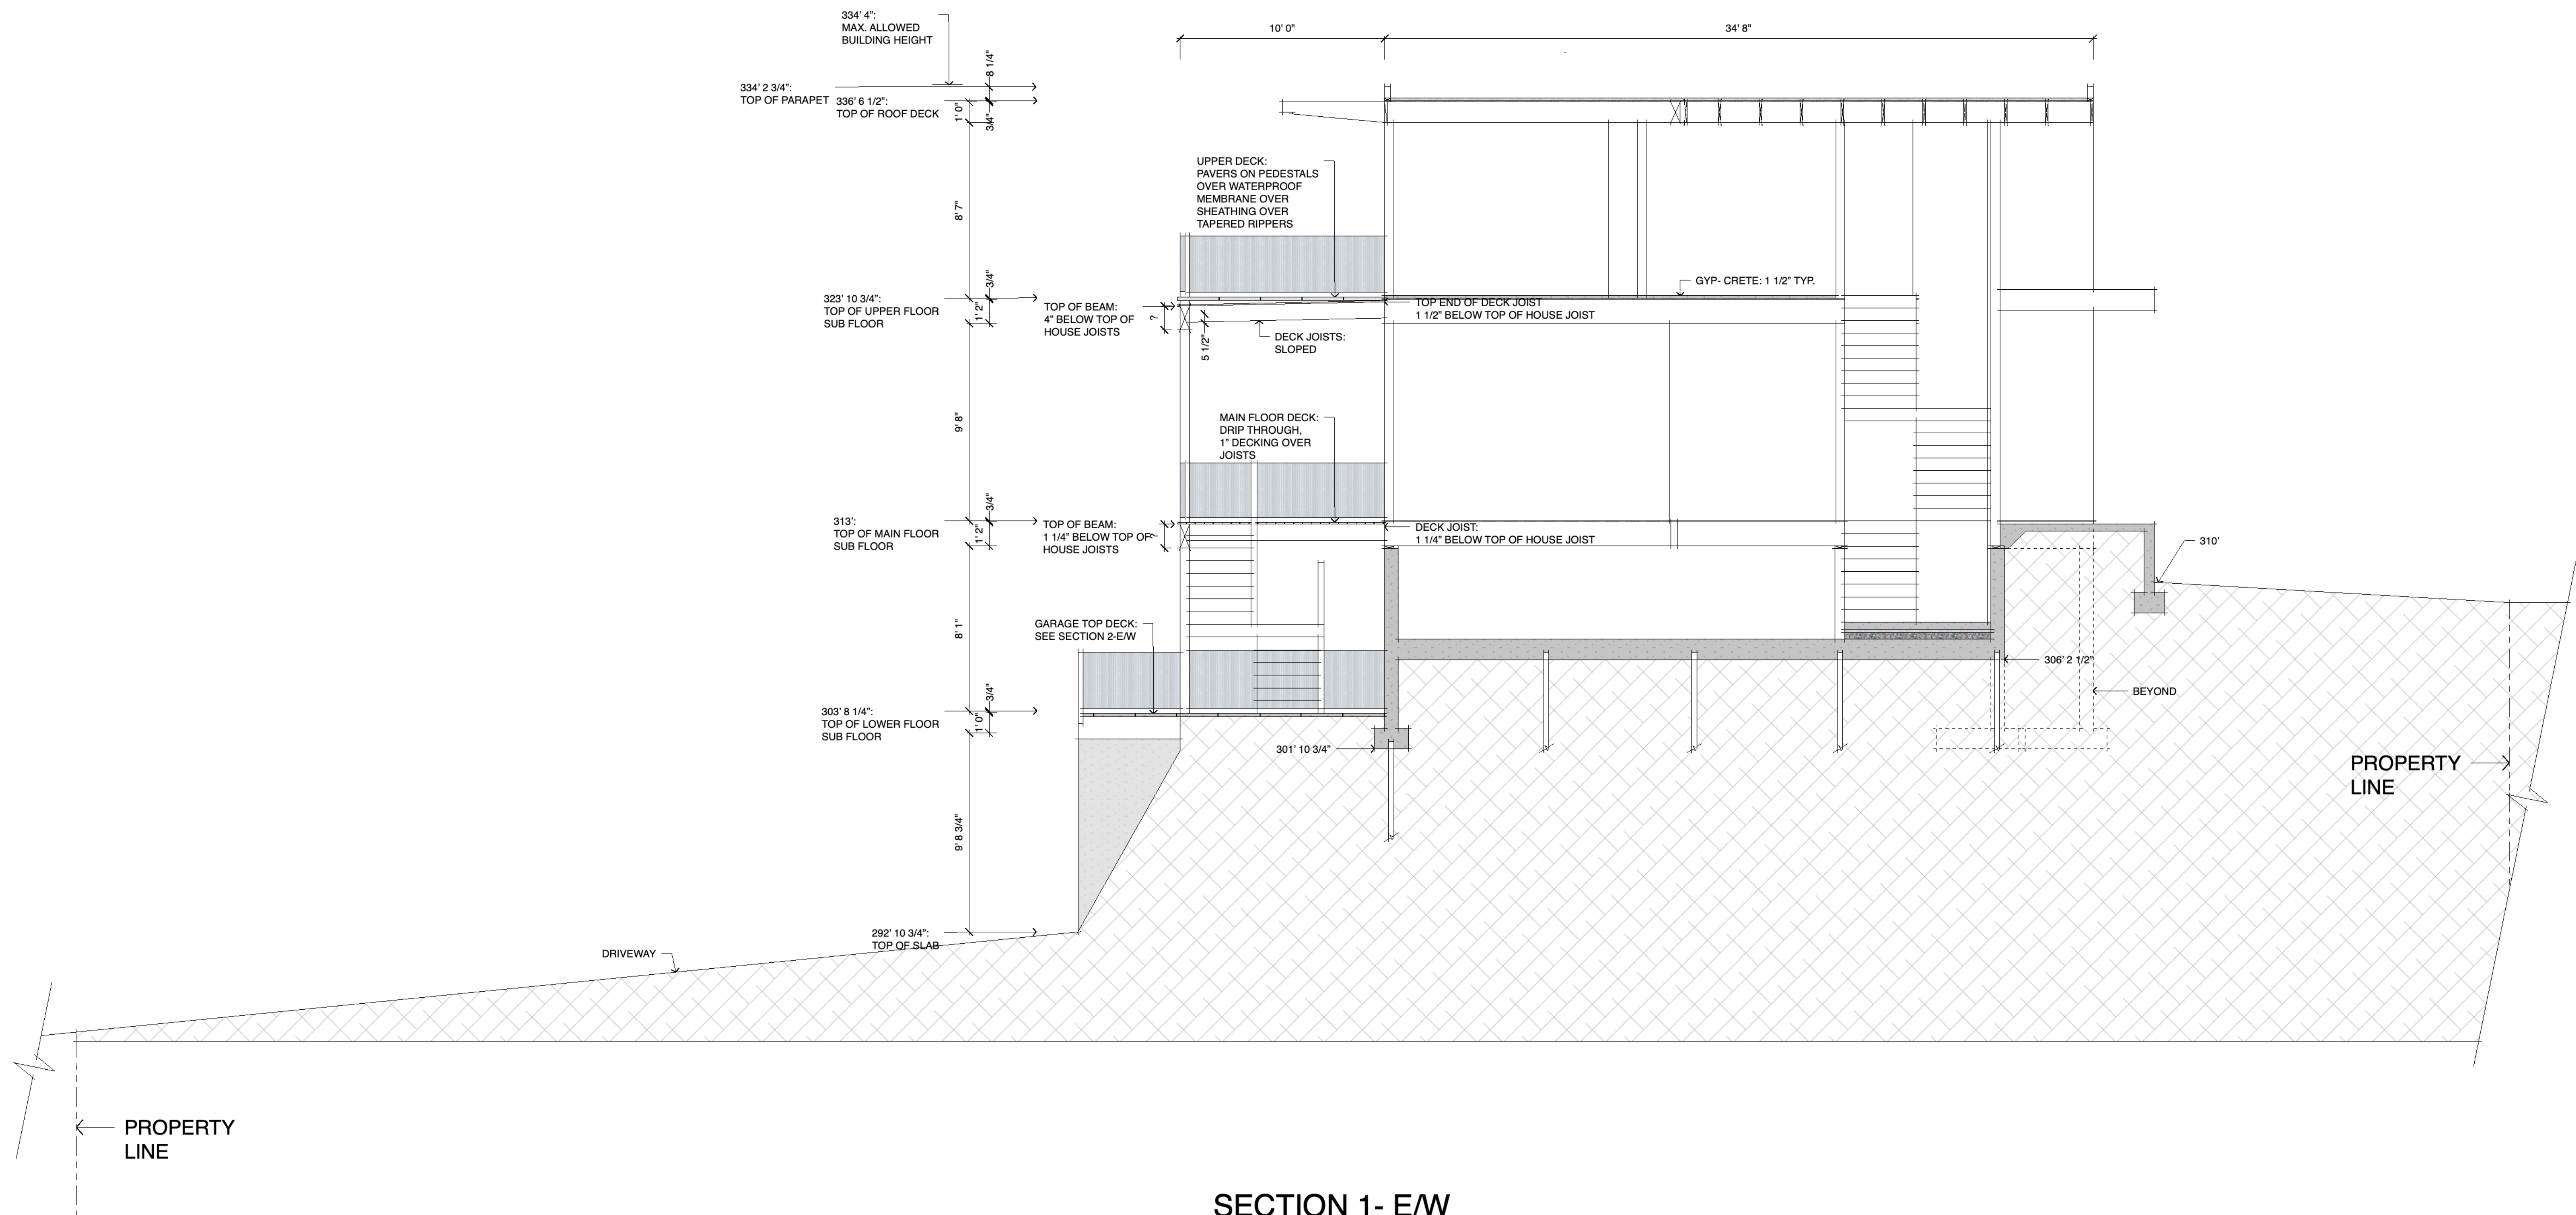

BENTROTT
RESIDENCE

SDCI APPROVAL

DATE
12/22/2022
REVISED

PAGE
9

